

ANTI-CLOCKWISE OPENING INSTALLATION

CLOCKWISE OPENING INSTALLATION

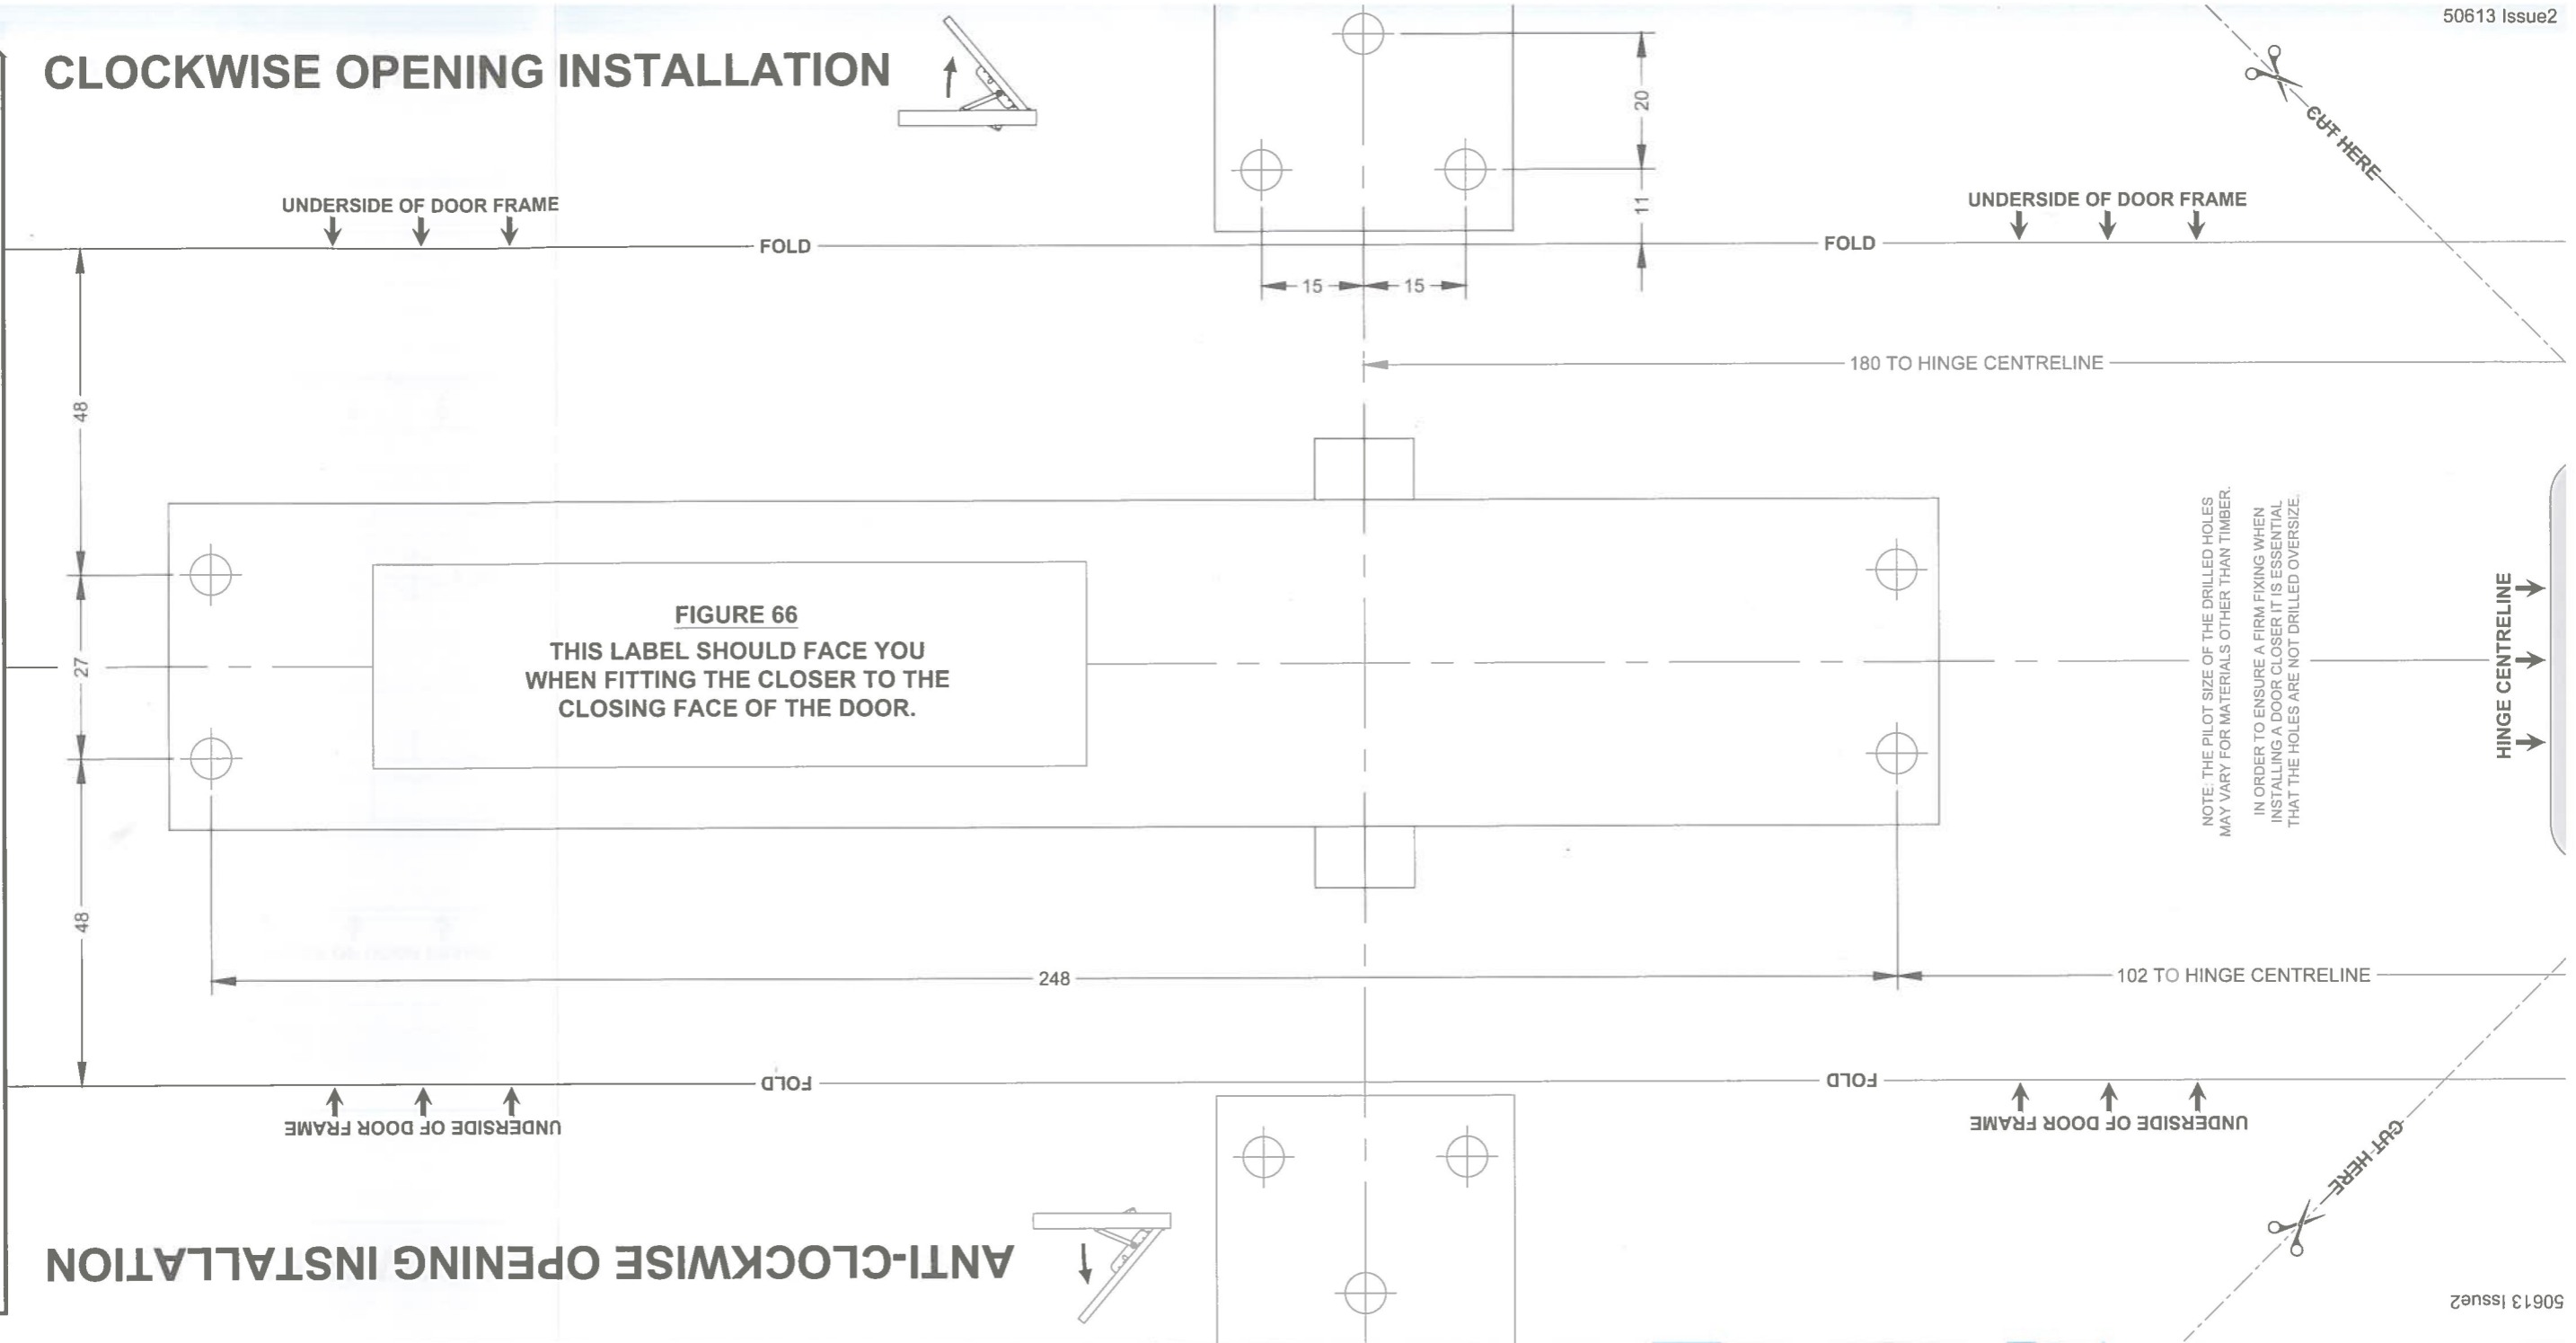
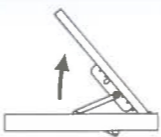
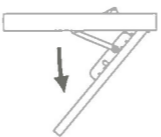


FIGURE 66
THIS LABEL SHOULD FACE YOU
WHEN FITTING THE CLOSER TO THE
CLOSING FACE OF THE DOOR.

NOTE: THE PILOT SIZE OF THE DRILLED HOLES
MAY VARY FOR MATERIALS OTHER THAN TIMBER.
IN ORDER TO ENSURE A FIRM FIXING WHEN
INSTALLING A DOOR CLOSER IT IS ESSENTIAL
THAT THE HOLES ARE NOT DRILLED OVERSIZE.

HINGE CENTRELINE